
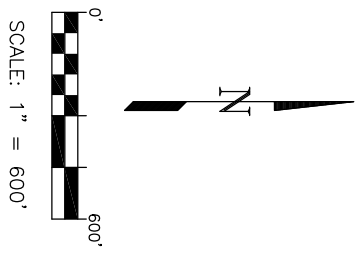
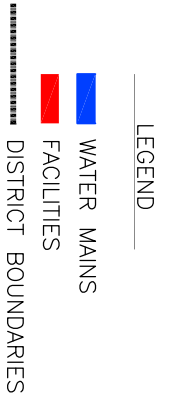


FOREST LAKES METROPOLITAN DISTRICT MAJOR WATER SYSTEM MASTER PLAN - RESIDENTIAL

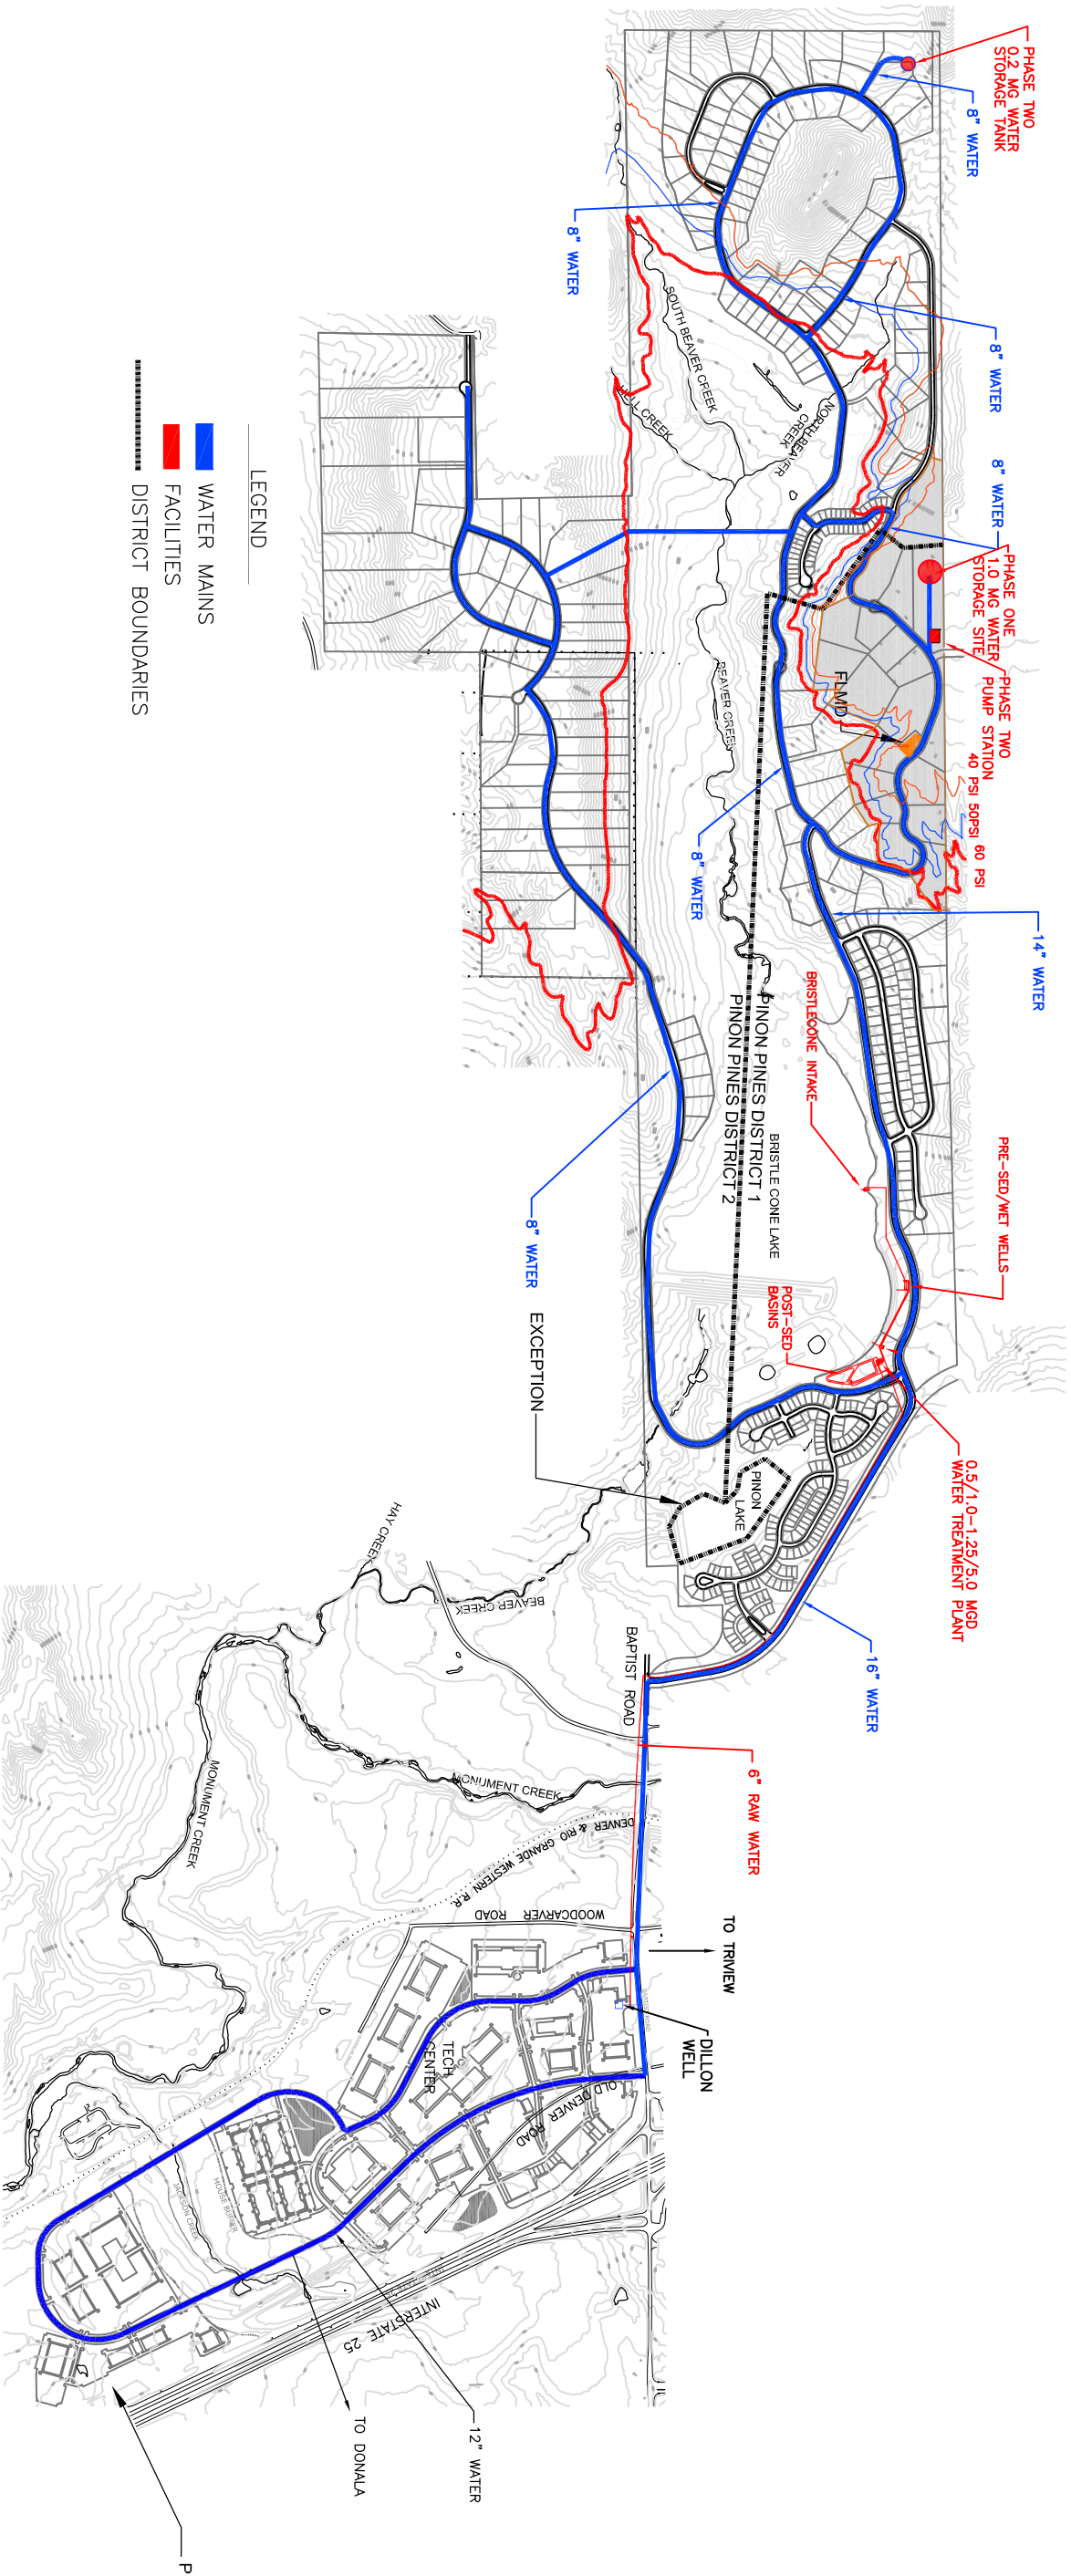

JDS-HYDRO CONSULTANTS, INC.
545 East Pikes Peak Ave. Suite 300
Colorado Springs, Colorado 80903
(719) 227-0072

FOREST LAKES METRO DISTRICT
WATER SYSTEM MASTER PLAN
RESIDENTIAL

Project No.:	105.02
Scale:	AS SHOWN
Date:	3/14/03
Design:	JPM
Drawn:	JLN
Check:	JPM
Revisions:	